




Do not scale from this drawing.
 The accuracy and dimensions scaled from these drawings are not guaranteed.
 Written dimensions only are to be used. This drawing remains the copyright of TS Associates Ltd.
 All dimensions are to be verified on site by the main contractor before the commencement of any shop
 drawings or work whatsoever, either on his own behalf or that of sub-contractors and suppliers.
 This drawing must be read in conjunction with all related Architects' Engineers' & Consultants drawings,
 specifications and other relevant information.
 Copying and/or distribution of this drawing in part or in whole is not permitted without prior approval.
 Report all discrepancies to the Architect immediately.

TIM
 SKUDDER ARCHITECTS

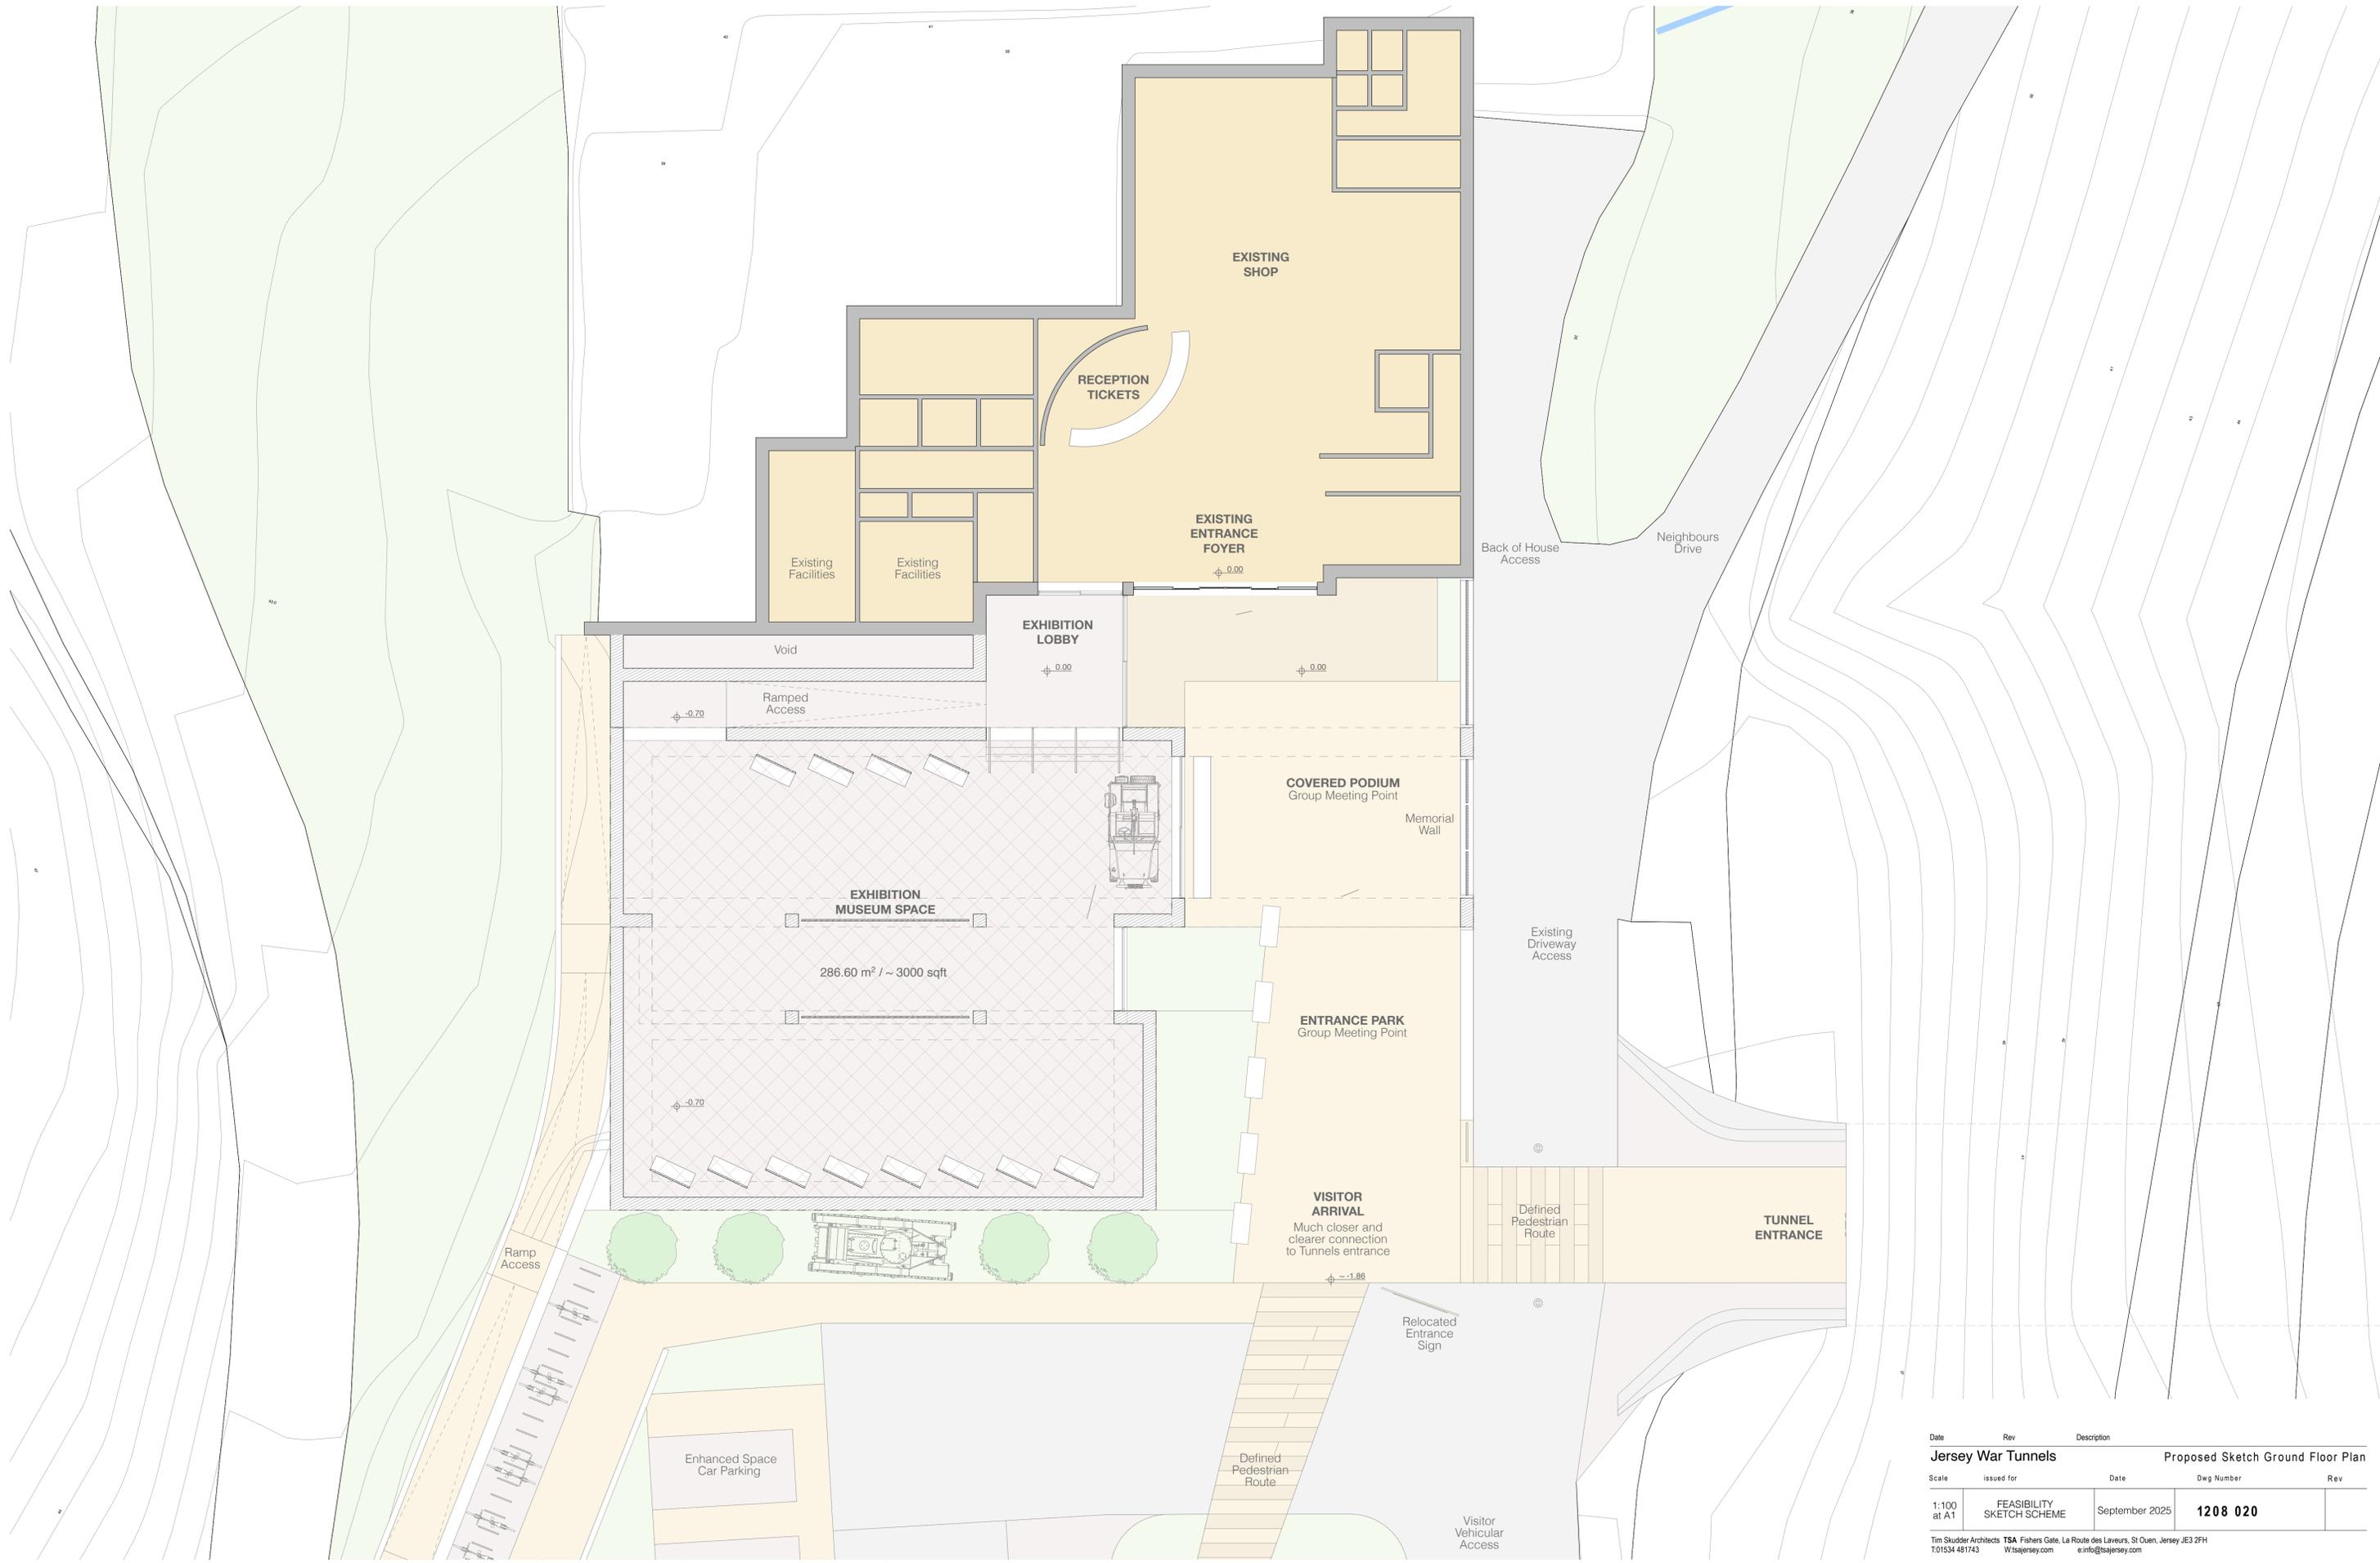

Date	Rev	Description		
		Jersey War Tunnels		
		Proposed Sketch Ground Floor Plan		
Scale	issued for	Date	Dwg Number	Rev
1:100 at A1	FEASIBILITY SKETCH SCHEME	September 2025	1208 020	
<small>Tim Skudder Architects TSA Fishers Gate, La Route des Laveurs, St Ouen, Jersey JE3 2FH T01534 481743 Wtsajersey.com e:info@tsajersey.com</small>				