




A




B

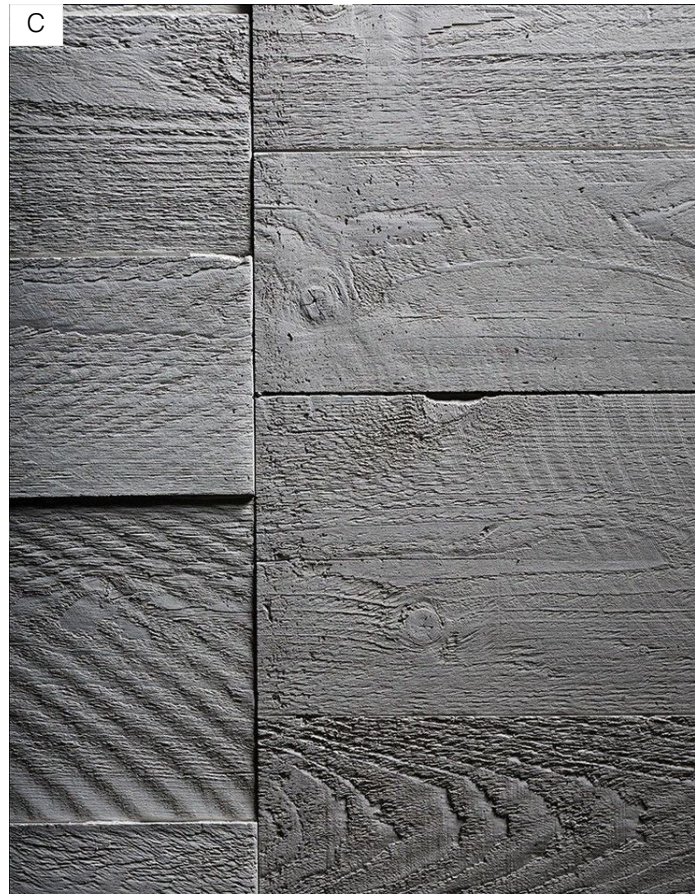

C



D

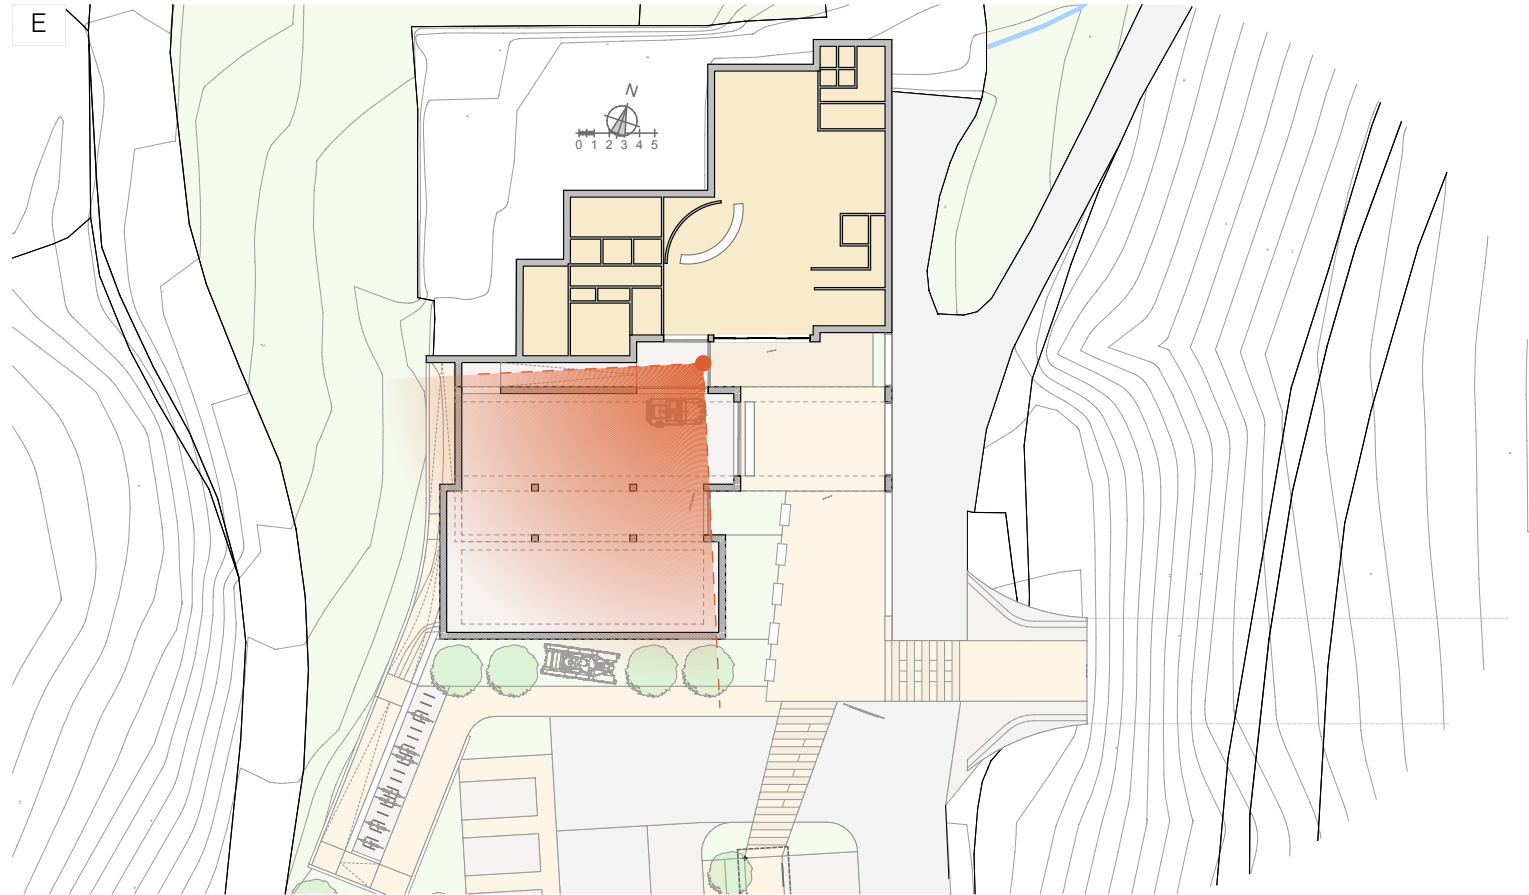

E

- A Proposed Sketch Visual
- B Precedent 1
- C Precedent 2
- D Precedent 3
- E Location Plan

Date	Rev	Description	Proposed Sketch Visual 10	
Jersey War Tunnels				
Scale	issued for	Date	Dwg Number	Rev
1:500 at A1	FEASIBILITY SKETCH SCHEME	August 2025	1208 030	