


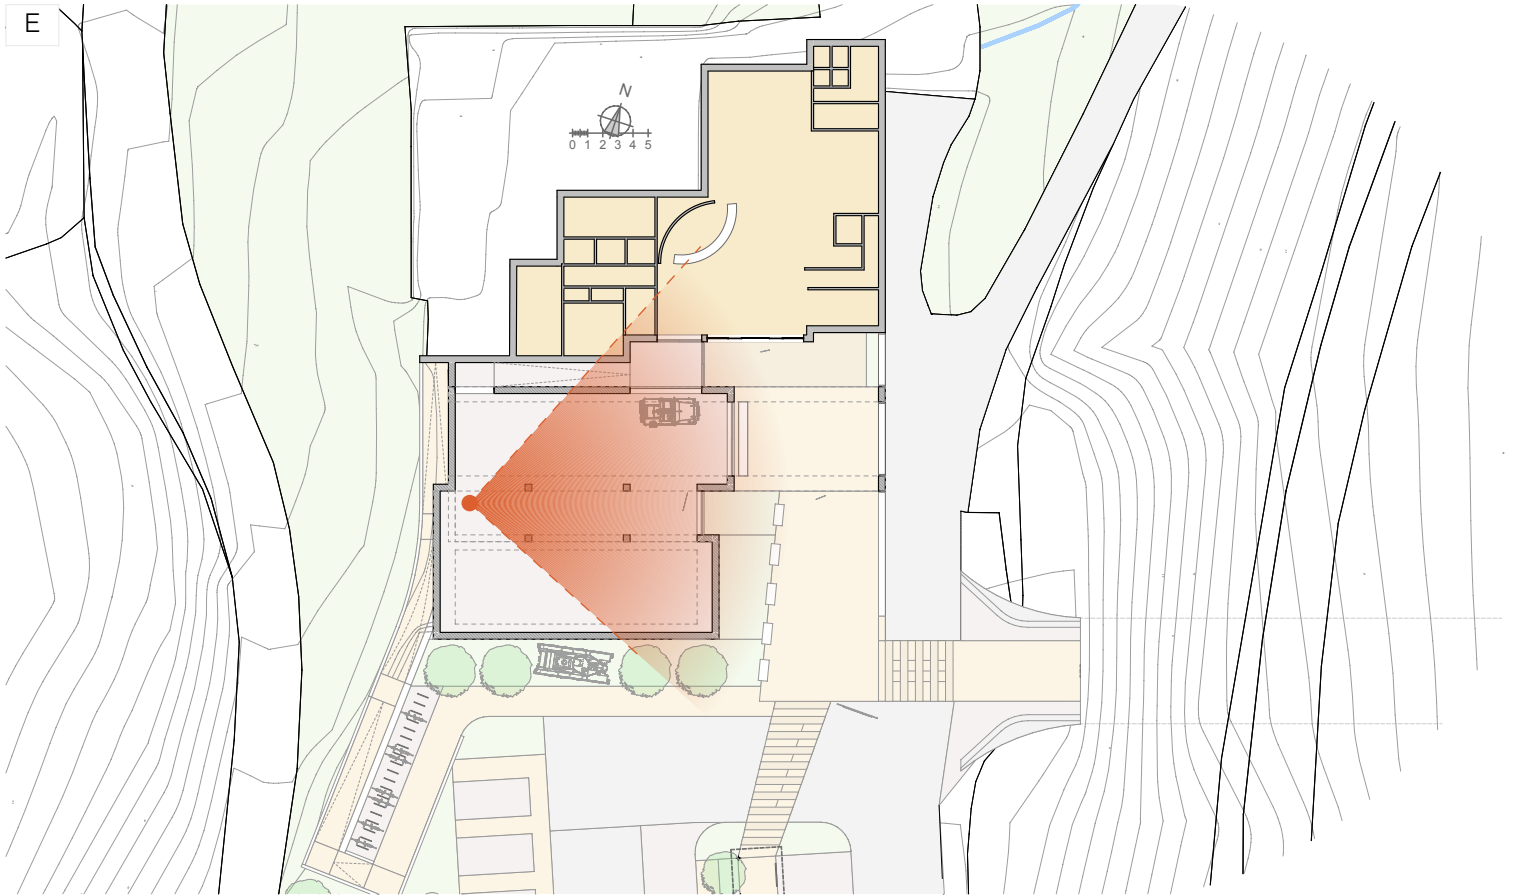

- A Proposed Sketch Visual
- B Precedent 1
- C Precedent 2
- D Precedent 3
- E Location Plan

Date	Rev	Description	Proposed Sketch Visual 11	
Jersey War Tunnels		issued for	Date	Dwg Number
1:500 at A1	FEASIBILITY SKETCH SCHEME	August 2025	1208 031	Rev
Tim Skudder Architects TSA Fishers Gate, La Route des Laveurs, St Ouen, Jersey JE3 2FH T01534 481743 Wtsajersey.com einfo@tsajersey.com				