
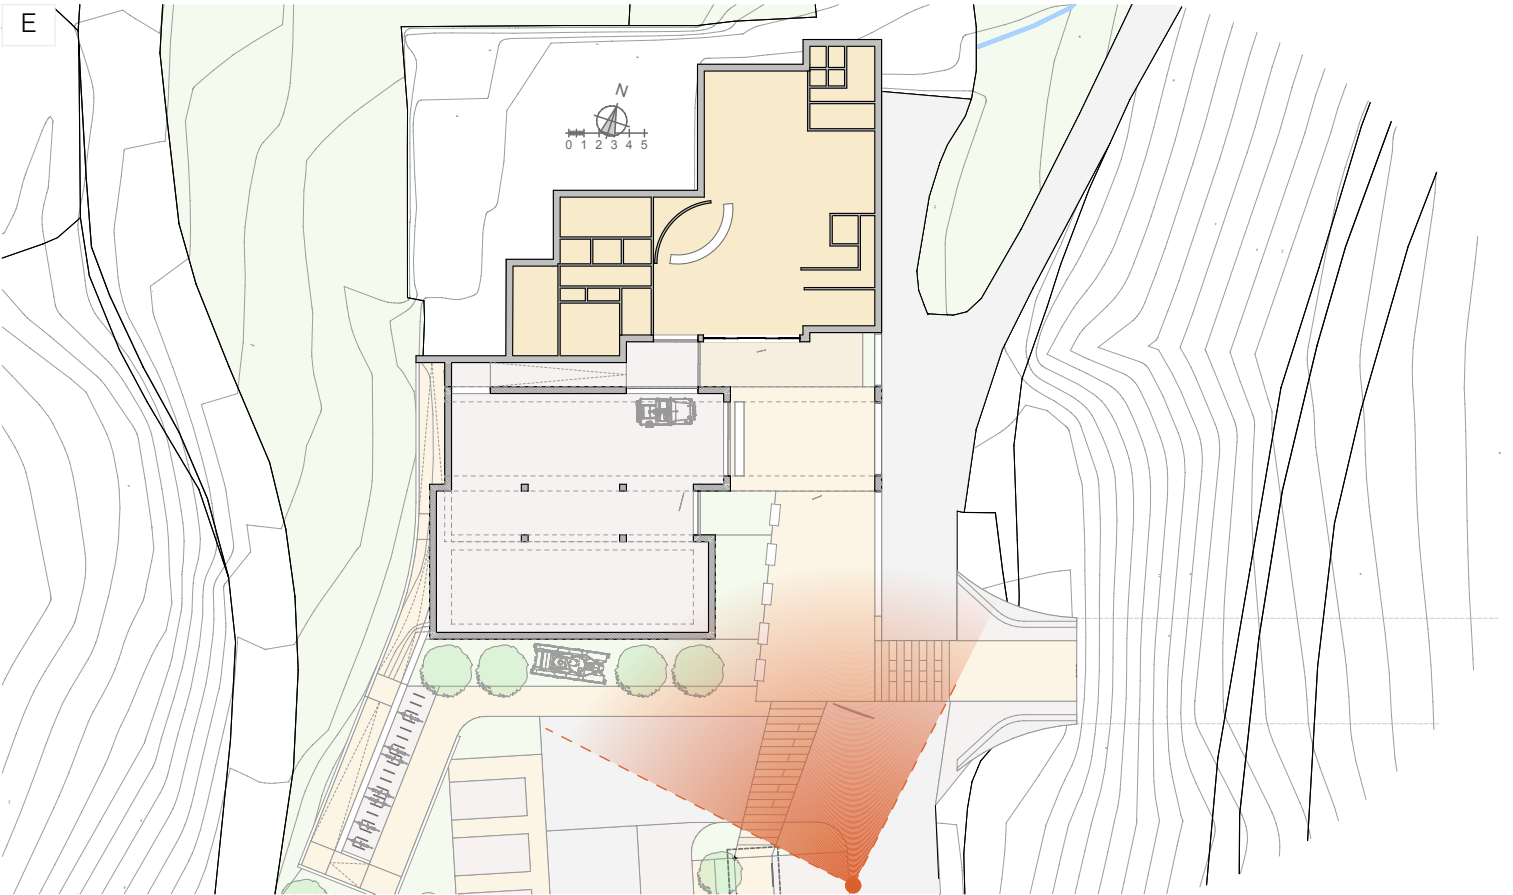
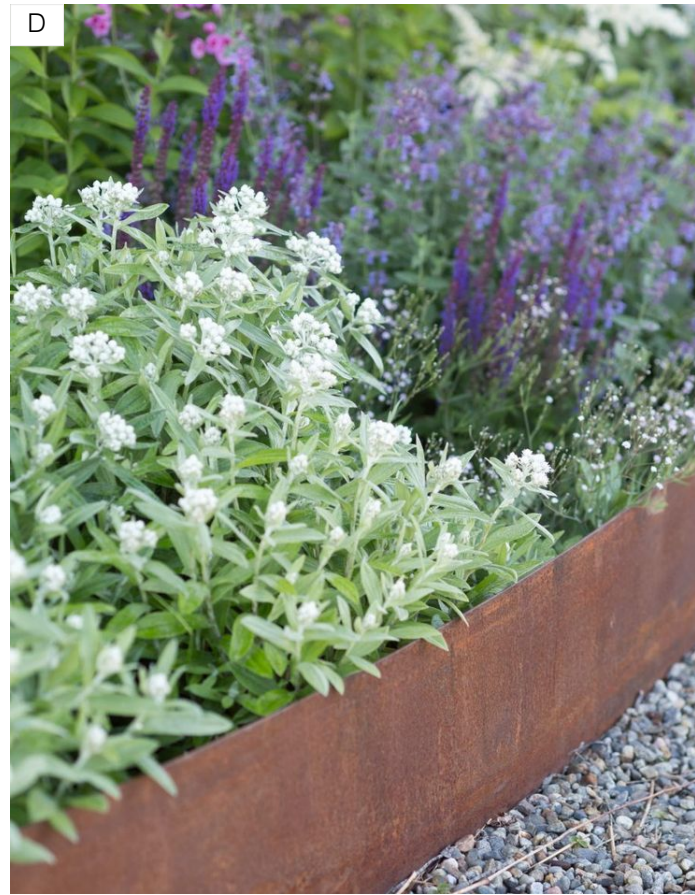


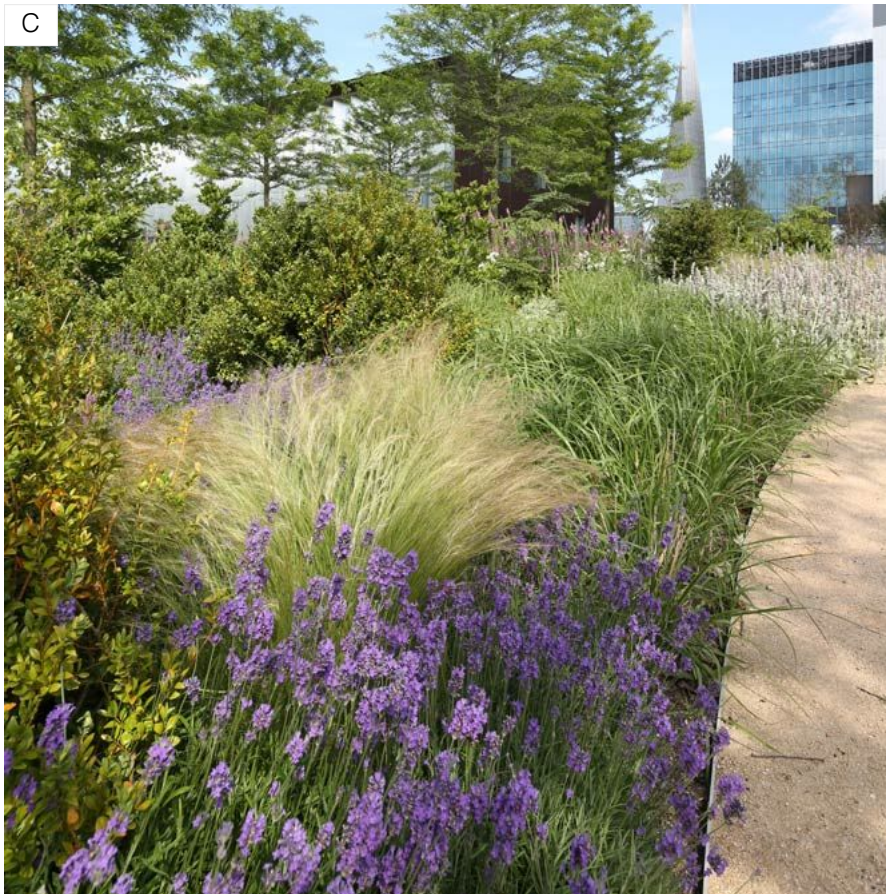

- A Proposed Sketch Visual
- B Precedent 1
- C Precedent 2
- D Precedent 3
- E Location Plan

Date	Rev	Description	Proposed Sketch Visual 04	
Jersey War Tunnels			Proposed Sketch Visual 04	
Scale	issued for	Date	Dwg Number	Rev
1:500 at A1	FEASIBILITY SKETCH SCHEME	August 2025	1208 024	
Tim Skudder Architects TSA Fishers Gate, La Route des Laveurs, St Ouen, Jersey JE3 2FH T01534 481743 W@tjersey.com e@t@tjersey.com				